


FLOOR PLAN

SCALE: 3/32" = 1'-0"

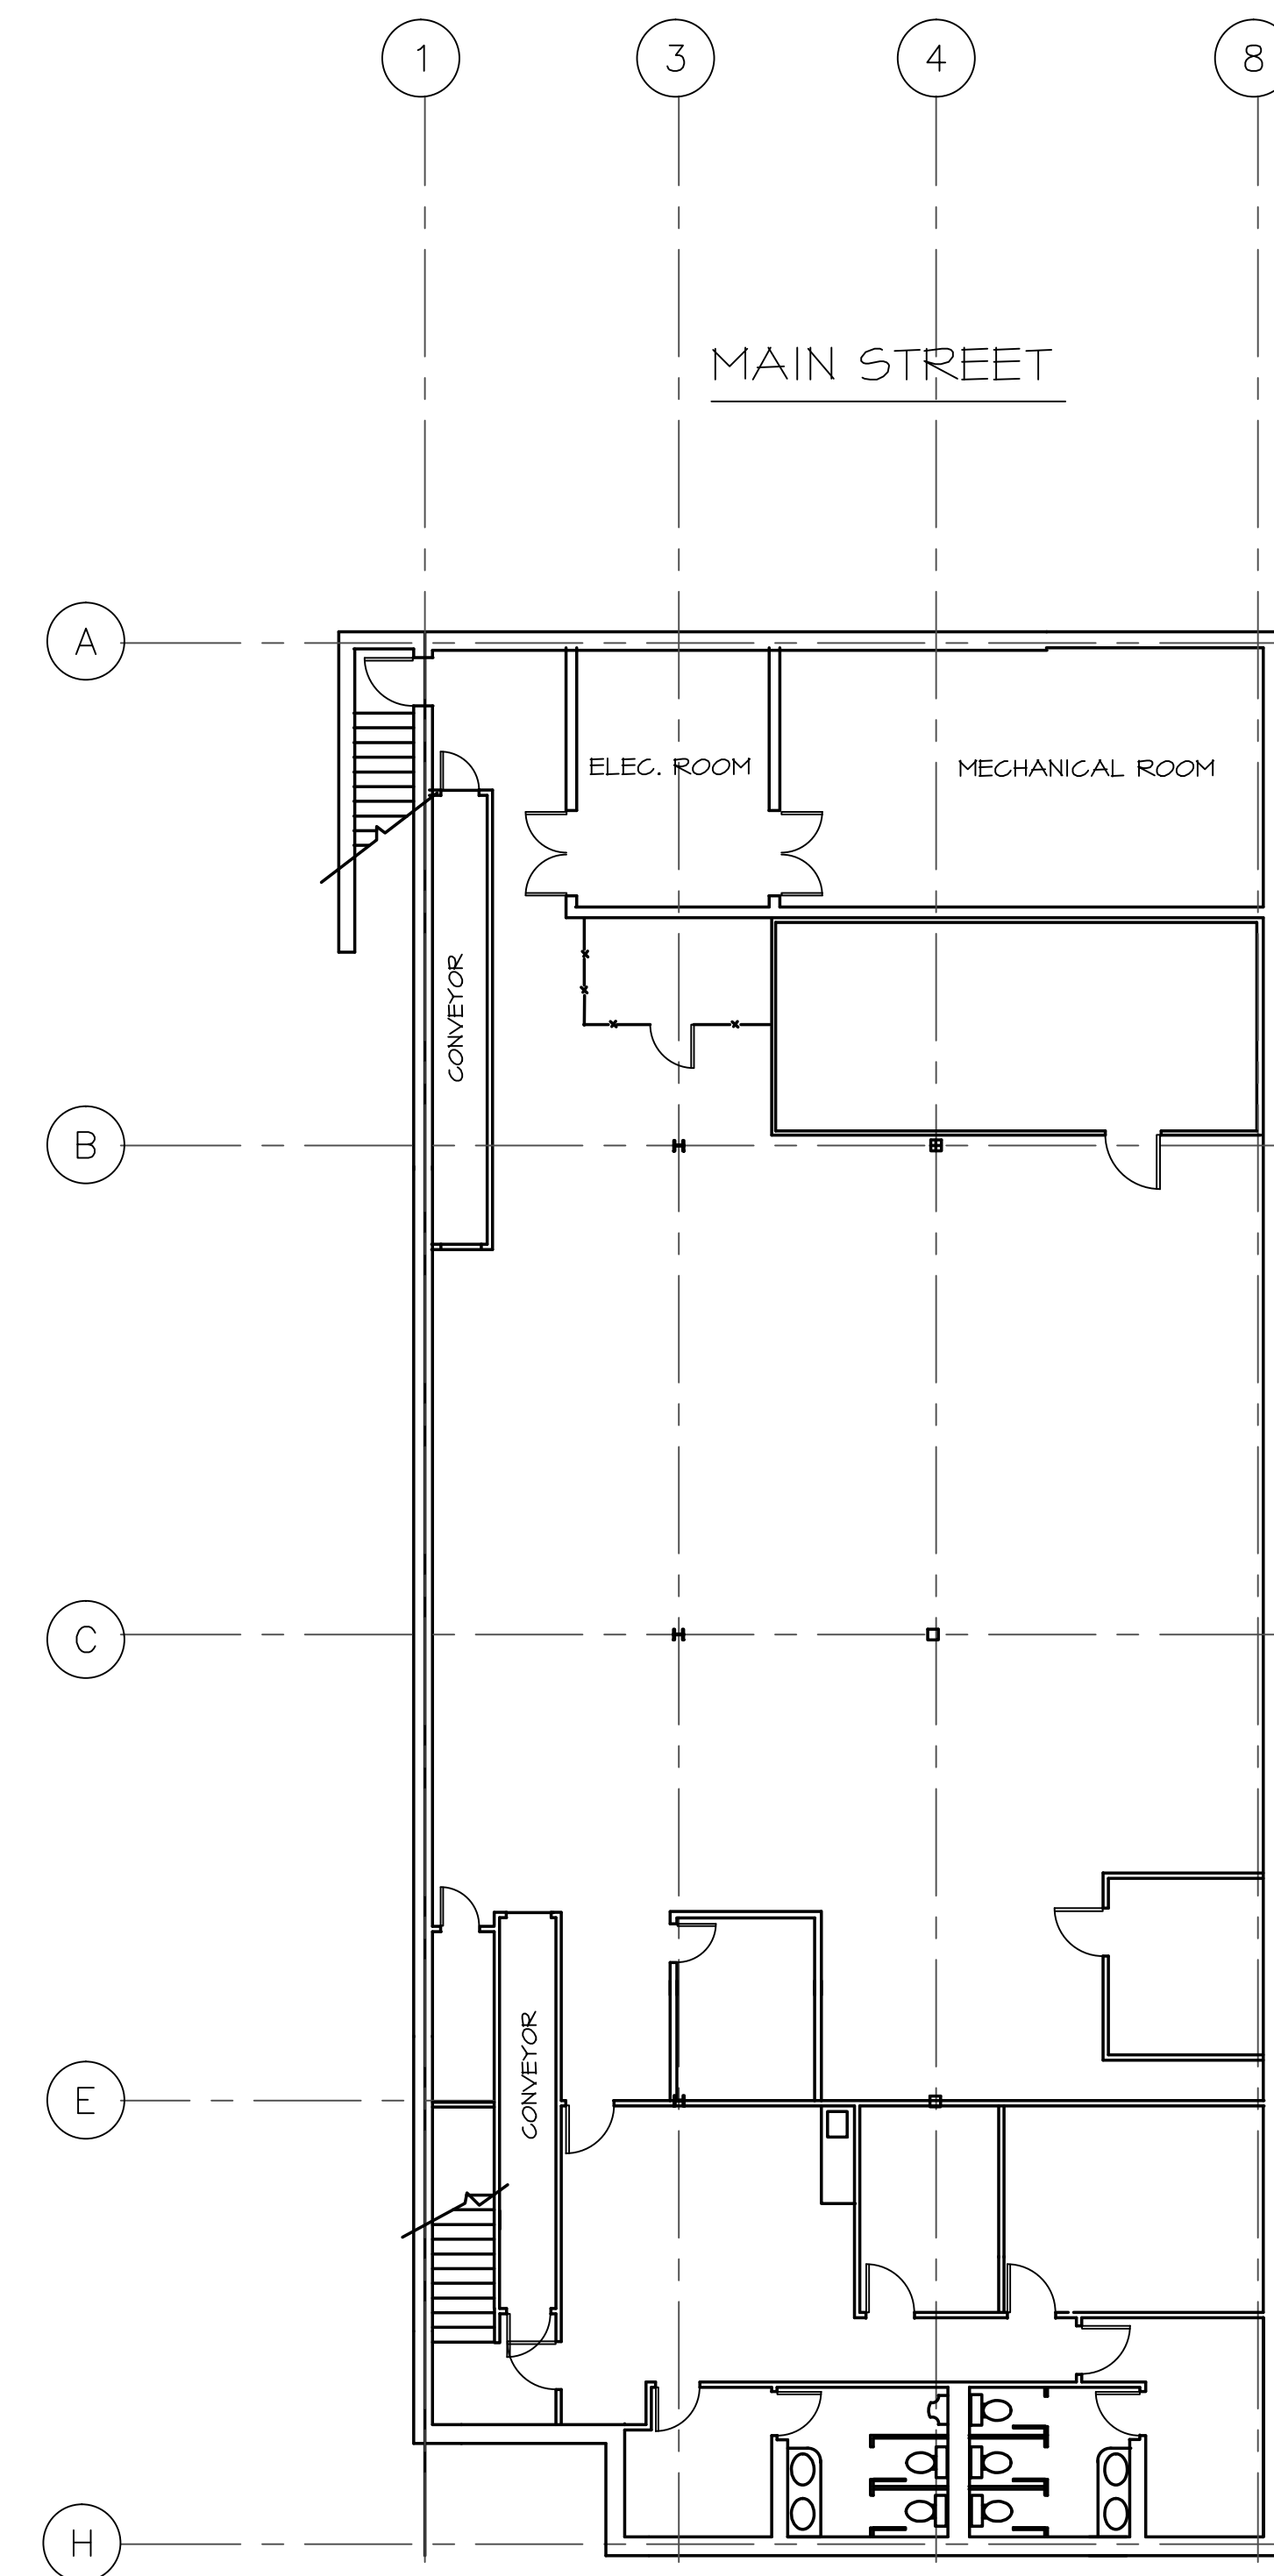

BASEMENT PLAN

SCALE: 3/32" = 1'-0"

Number	Date	Revision

EXISTING CONDITIONS FLOOR PLAN

KINGS FOOD MARKET

MURRAY
CONSTRUCTORS CO., INC.
574 MILLBURN AVENUE
MILLBURN, N.J.
□ (P.F.S.) 578-7880 □

393 MAIN STREET
CHATAM, NJ

James Weill & Associates
architects
planners

209 SAGAMORE ROAD
MILLBURN, N.J. 07041
201-432-4842

Job No. 2023-013	Scale AS NOTED	Dwg No. 1
Date 1-19-2024	Drawn By JRW	of 1